

1
A-1

BASEMENT PLAN


SCALE 1/4" = 1'-0"

HABITAT FOR HUMANITY OF
KENT COUNTY
425 Pleasant Street SW
Grand Rapids, MI 49503
Phone: 616-744-2341
www.habitatkent.org


HABITAT FOR HUMANITY OF
KENT COUNTY
GILBERT TEMPLATE PLAN

Original Design by
Erin Mason
in partnership with
LincUp Housing
Drafted by:
CORRI SANDWICK
ARCHITECTURE
2070 BUTTRICK AVE SE
ADA, MI 49301
PH: 612-710-4352
CORRISANDWICK@GMAIL.COM
CORRISANDWICK.COM

A-1

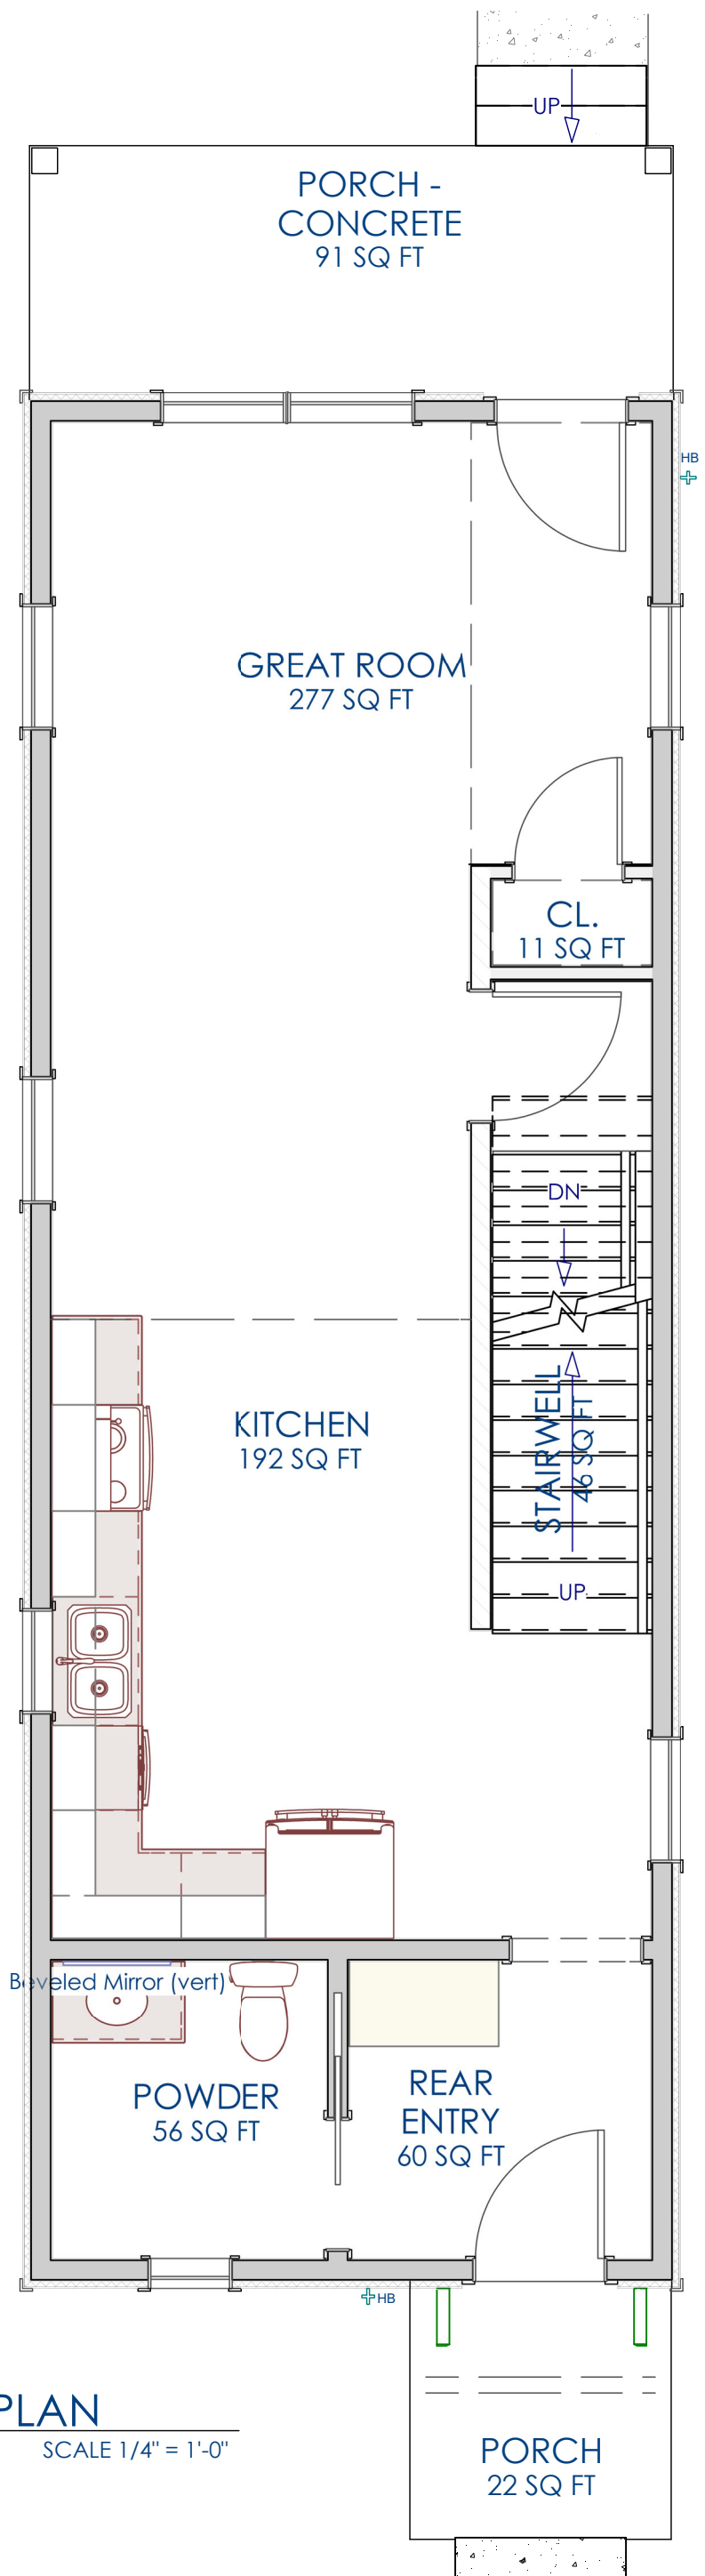

1
A-2 MAIN FLR. PLAN
SCALE 1/4" = 1'-0"

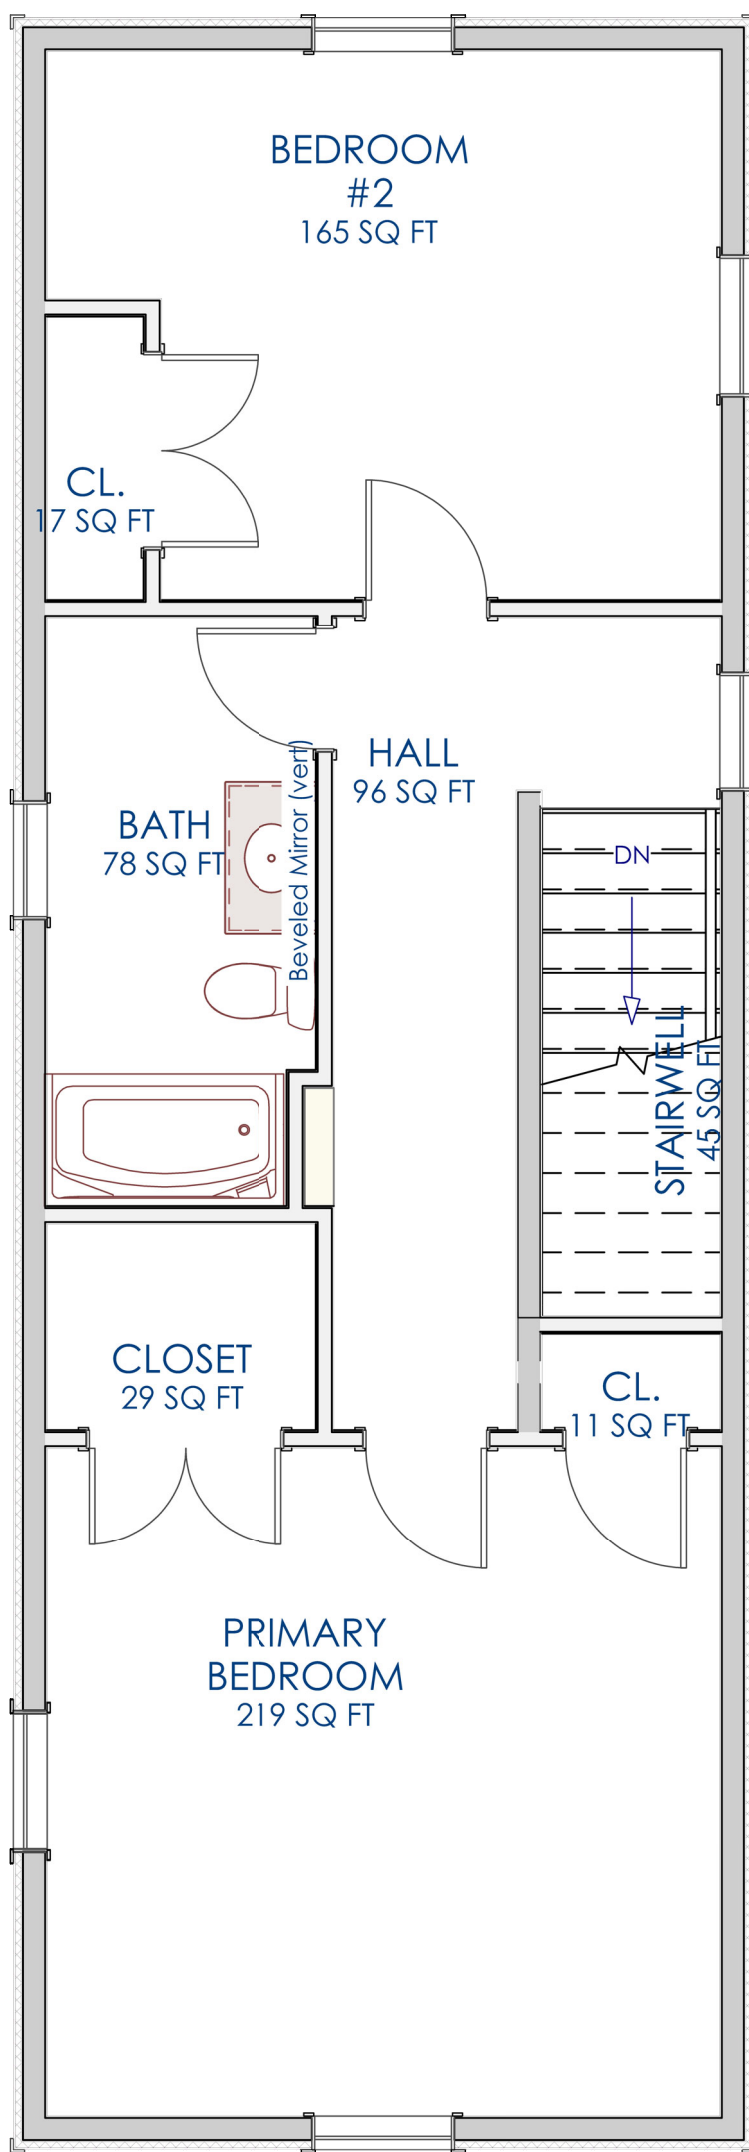

1
A-3

SEC. FLR. PLAN

SCALE 1/4" = 1'-0"

HABITAT FOR HUMANITY OF
KENT COUNTY
425 Pleasant Street SW
Grand Rapids, MI 49503
Phone: 616-744-2341
www.habitatkent.org

HABITAT FOR HUMANITY OF
KENT COUNTY
GILBERT TEMPLATE PLAN

Original Design by
Erin Mason
in partnership with
LincUp Housing
Drafted by:
CORRI SANDWICK
ARCHITECTURE
2070 BUTTRICK AVE SE
ADA, MI 49301
PH: 612-710-4352
CORRISANDWICK@GMAIL.COM
CORRISANDWICK.COM

A-3